
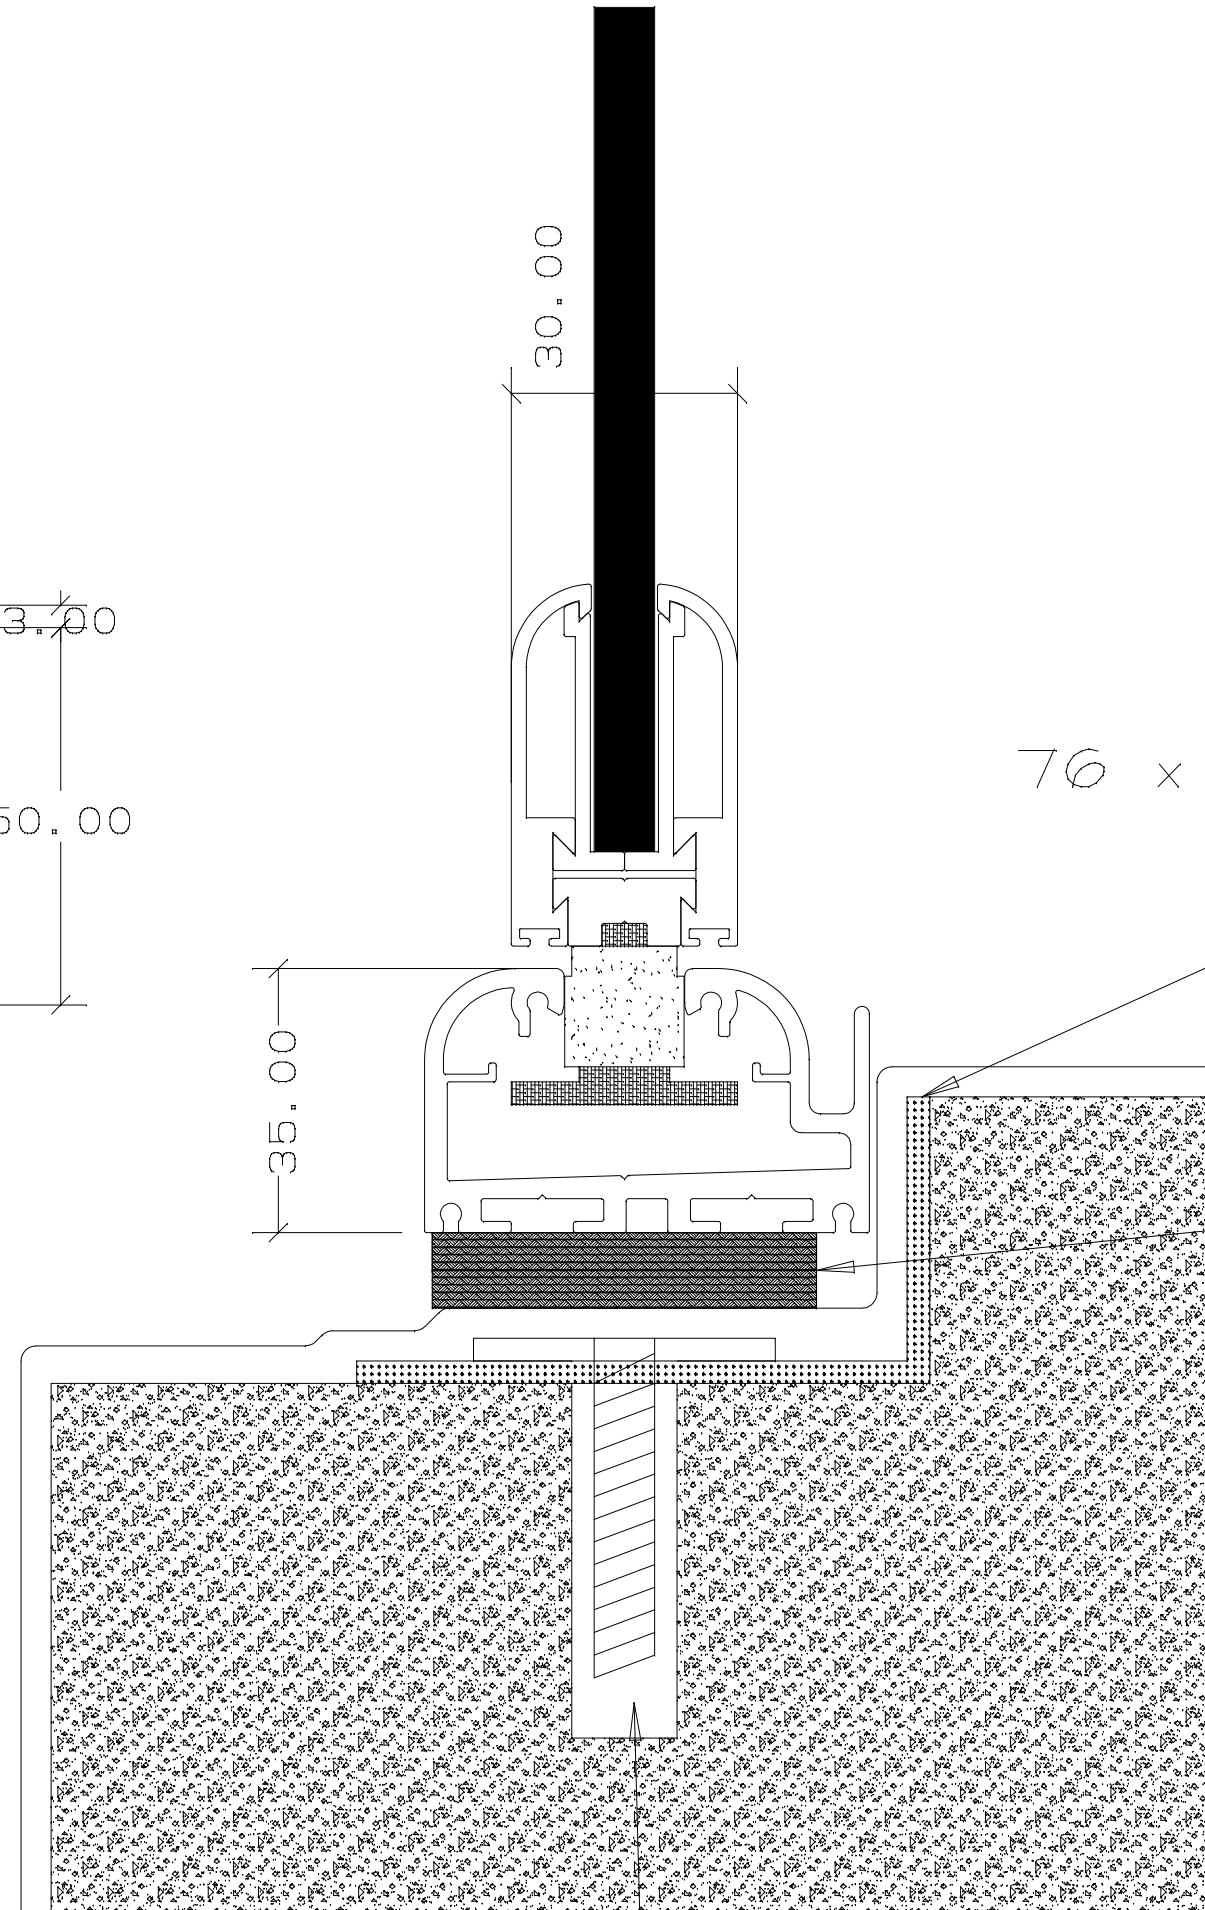


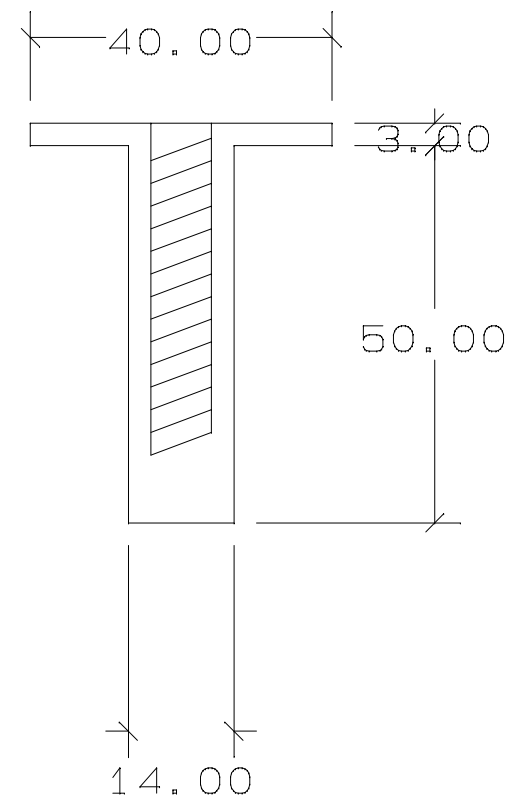

76 x 38 x 3 mm Aluminium angle

Torch on waterproofing

Spacer / Packing

Concrete or brickwork
for fixing of bottom track

Aluminium fixing plug epoxied into concrete

fg **Frameless Glass**
Email: admin@framelessglass.co.za

Tel: 021 982 4641 Fax: 021 982 3526 www.framelessglass.co.za